
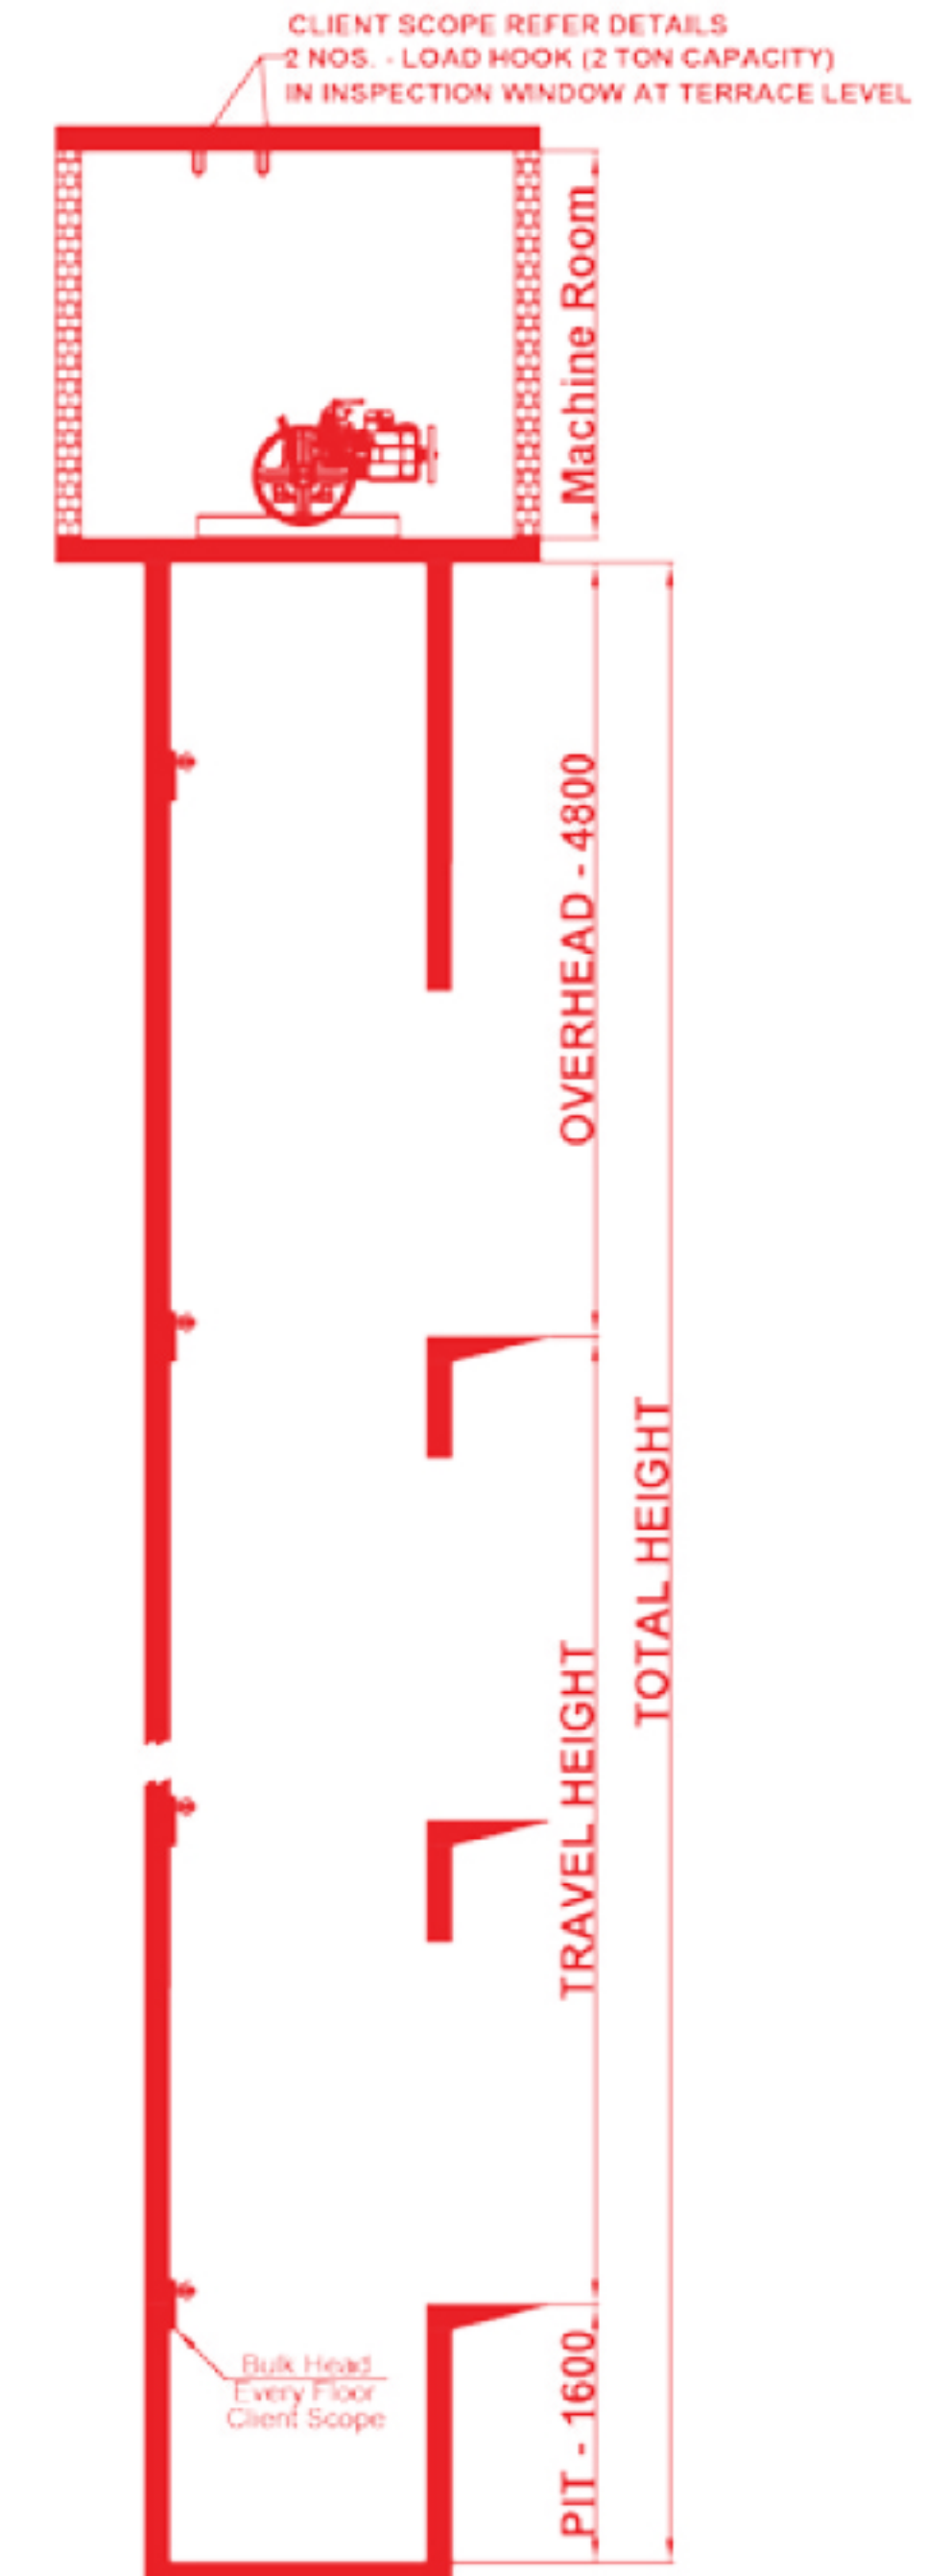
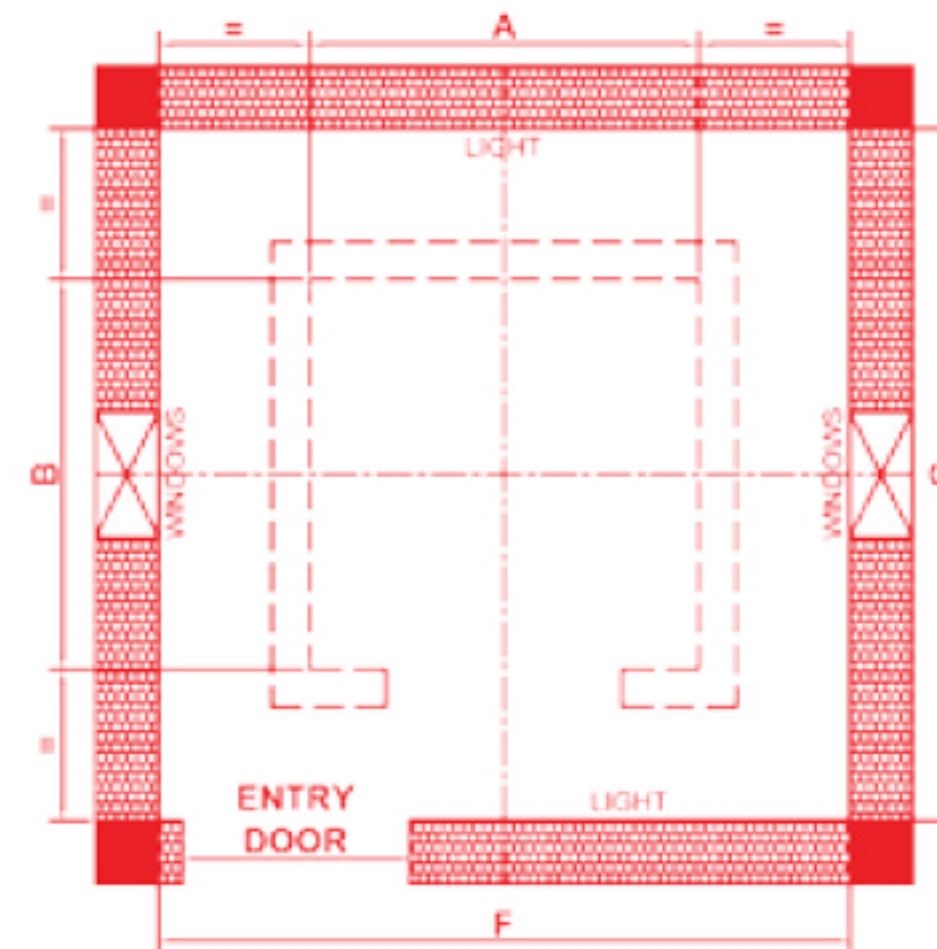
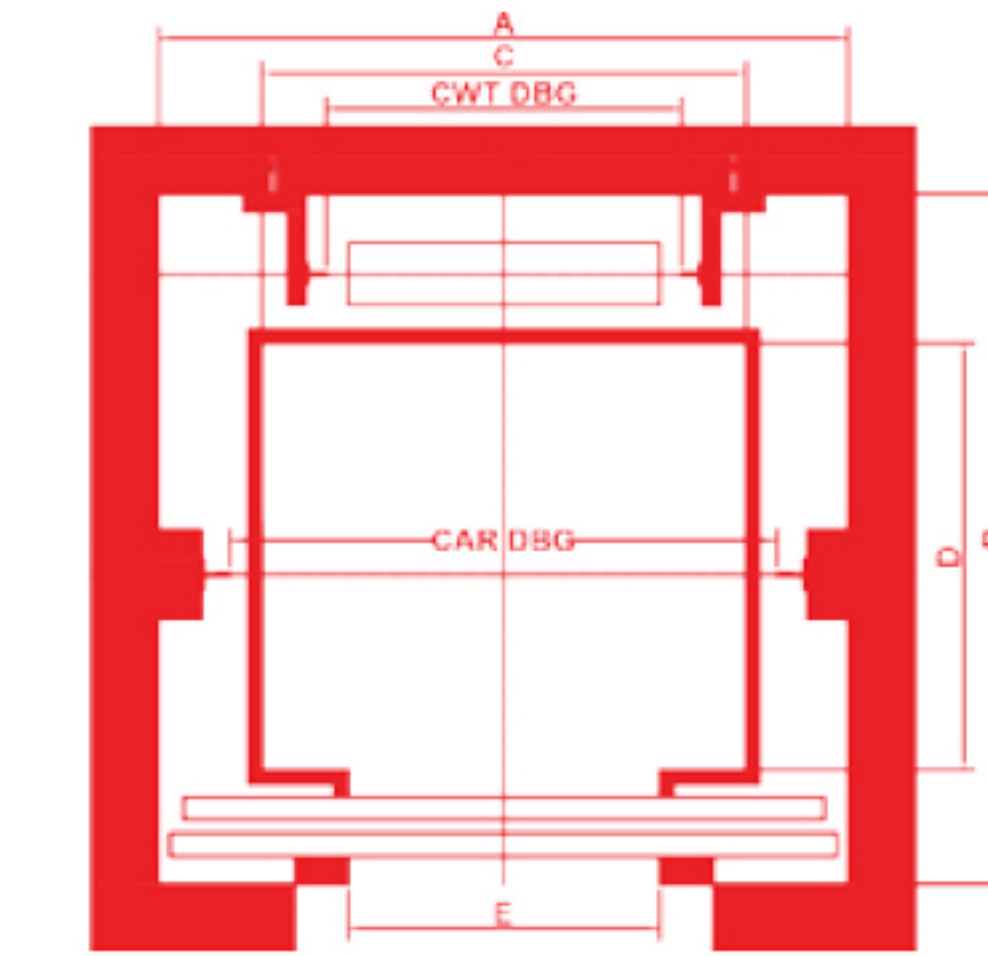


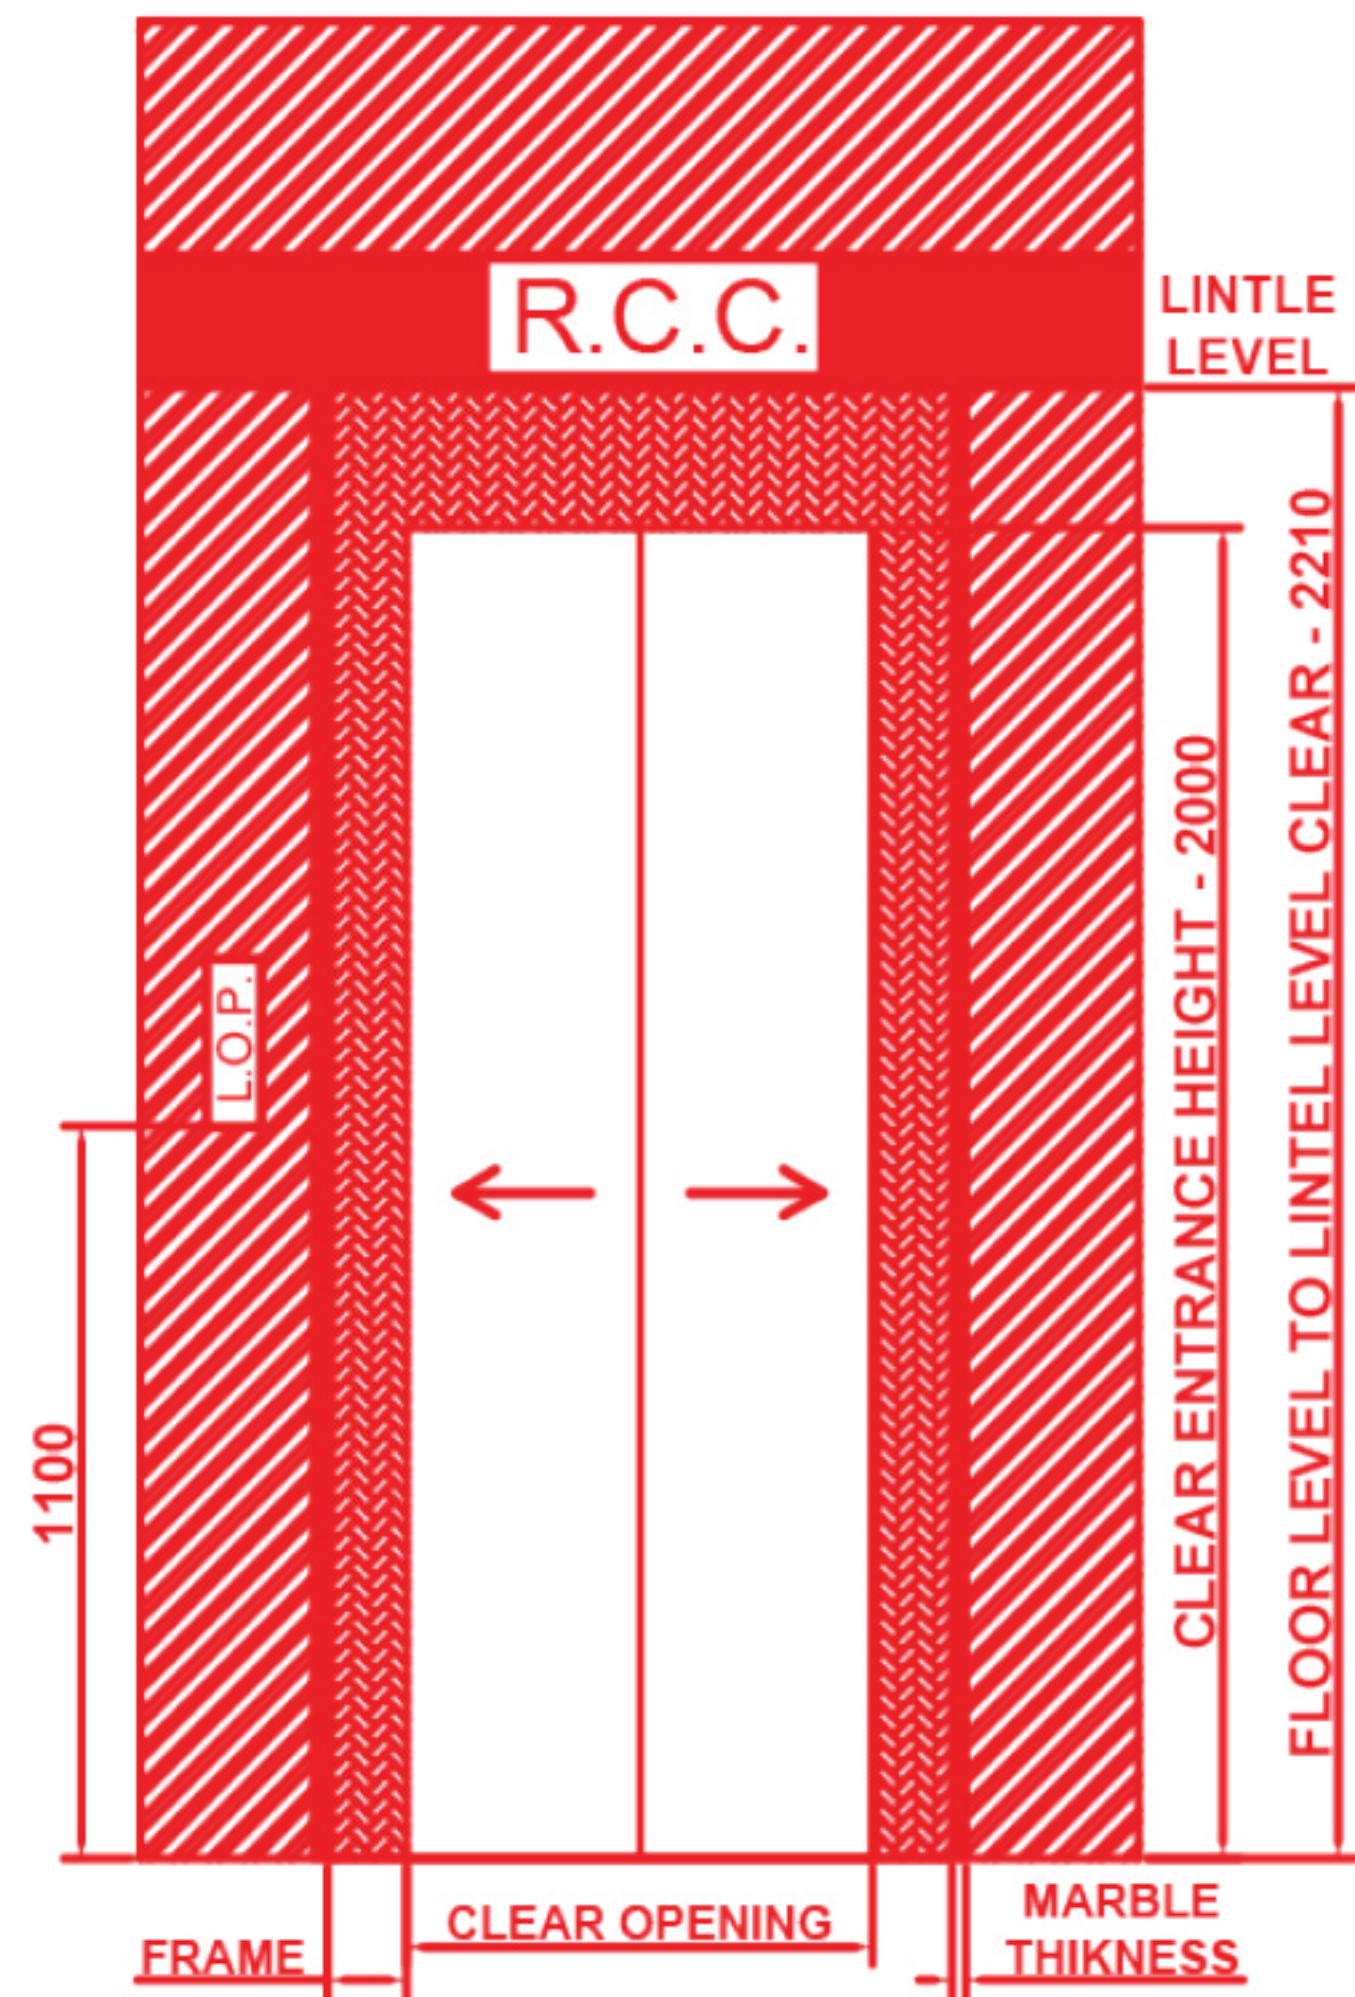

Machine Room Autodoor											
Load		Liftwell		CAR IN SIZE		ENTRANCE	MACHINE ROOM		Up to 1.5 MPS		M/C ROOM
PERSON	LOAD	A	B	C	D	E	F	G	Pit	O.H.	AREA
6	408	1600	1550	1140	950	700	A + 1200	B + 2000	1600	4800	13.94
8	544	1800	1600	1140	1155	800	A + 1200	B + 2000	1600	4800	14.96
10	680	1800	1800	1190	1355	800	A + 1200	B + 2000	1600	4800	15.64
13	884	2000	2000	1500	1400	900	A + 1200	B + 2000	1600	4800	18.4
16	1088	2100	2100	1600	1500	1000	A + 1200	B + 2000	1800	4800	18.4
20	1360	2450	2450	1800	1700	1000	A + 1200	B + 2000	1800	4800	19.6